

mNN

162


161

160

159

160.33
160.18

WSP (mNN)	Q (m³/s)
HQ100 Bestand 2015	8.16
159.87	8.16
HQ100 Planung 2017	8.16
159.53	8.16

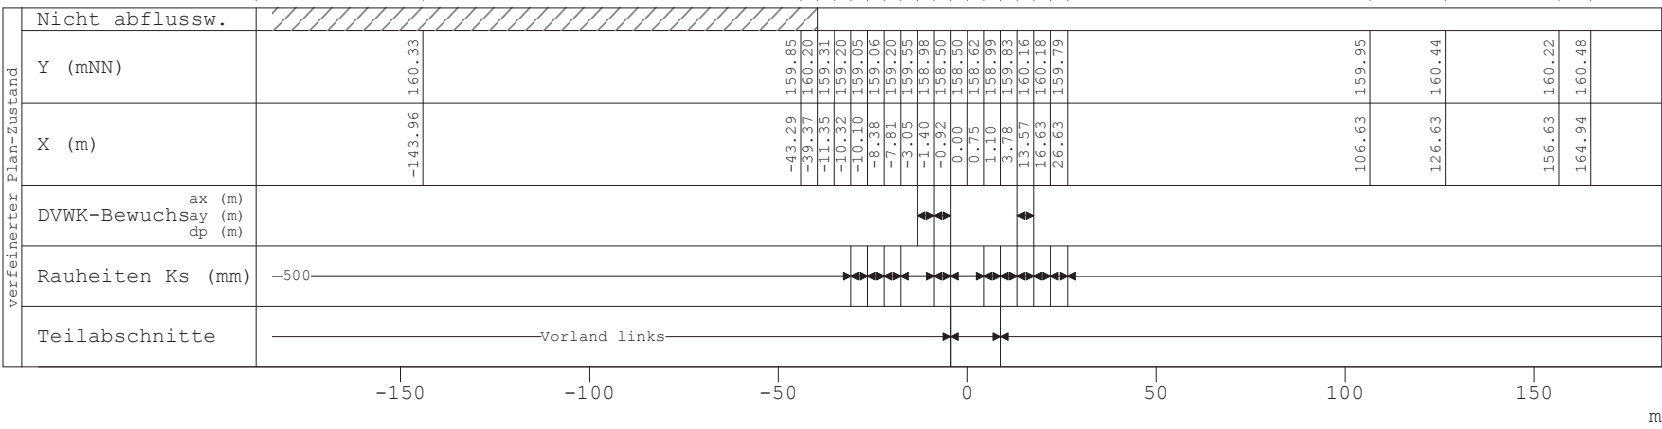

November 2017 Sönnichsen & Partner

Hydraulische Berechnungen am Eulenbach in Ramershoven, Planungszustand

Profil-Nr. 2994
 Kilometer 2.994
 X-Maßstab 1 : 2000
 Y-Maßstab 1 : 50
 Bordvoll (mNN) 159.69

